

SIGN SPECIFICATIONS

[A] - ILLUMINATED LOGO

Lighting: LED

Voltage: [TBD]

Description: Face-Lit [Acrylic]

Face Color: White [2447] Translucent Acrylic

with Teal Green 3630-246 [OPAQUE] vinyl

Return Color: Paint Akzo Teal SIGN60784

Trimcap Color: White

Installation: Flush to wall

[B] - ILLUMINATED LETTERS

Lighting: LED

Voltage: [TBD]

Description: Face-Lit [Acrylic]

Face Color: White [2447] Acrylic


Return Color: Paint Akzo Teal SIGN60784

Trimcap Color: White

Installation: Flush to wall



proposed layout

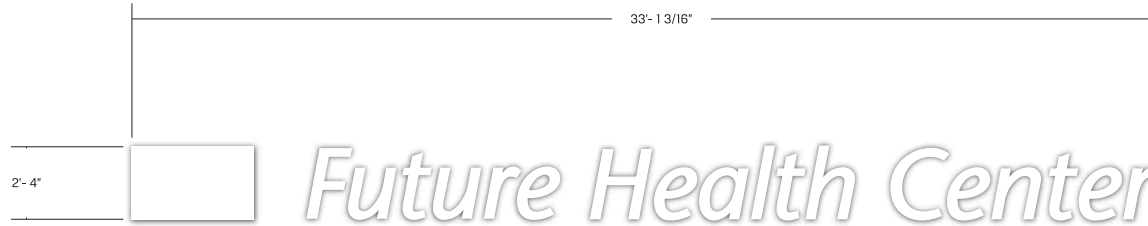

922 S. 70th St., Milwaukee, WI 53214
414.453.4010 • www.poblocki.com

This document is owned by and the information contained in it is proprietary to Poblocki Sign Company, LLC. By receipt hereof, the holder agrees not to use the information, disclose it to any third party or reproduce this document without the prior written consent of Poblocki Sign Company, LLC. Holder also agrees to immediately return this document upon request by Poblocki Sign Company, LLC.

This document represents only an approximation of material colors specified. Actual product colors may vary from this print or digital image.

Project

Mukwonago, Wisconsin

Scale: 1/4"=1'

Original Page Size: 11" x 17"

Notes

Revisions

REV	DESCRIPTION	BY	DATE
.			

Rep.: Matt Kaminski

Drawn By: Sarah Watson Orig. Date: 11/03/17

Sign Loc. No. .

LL-01

Lit Letters

Sign. Type

80012

OPP - Project - Job No.

C01

Design

SIGN SPECIFICATIONS

[A] - CABINET


Lighting: Lit
 Material: Aluminum
 Face Color: Paint AKZO Teal SIGN60784
 Cabinet Color: Paint AKZO Teal SIGN60784
 Voltage: [TBD]
 Installation: New Structure

[B] - GRAPHICS

Material: Backed-up
 Color: White

[C] - BASE & CAPS

Material: Masonry

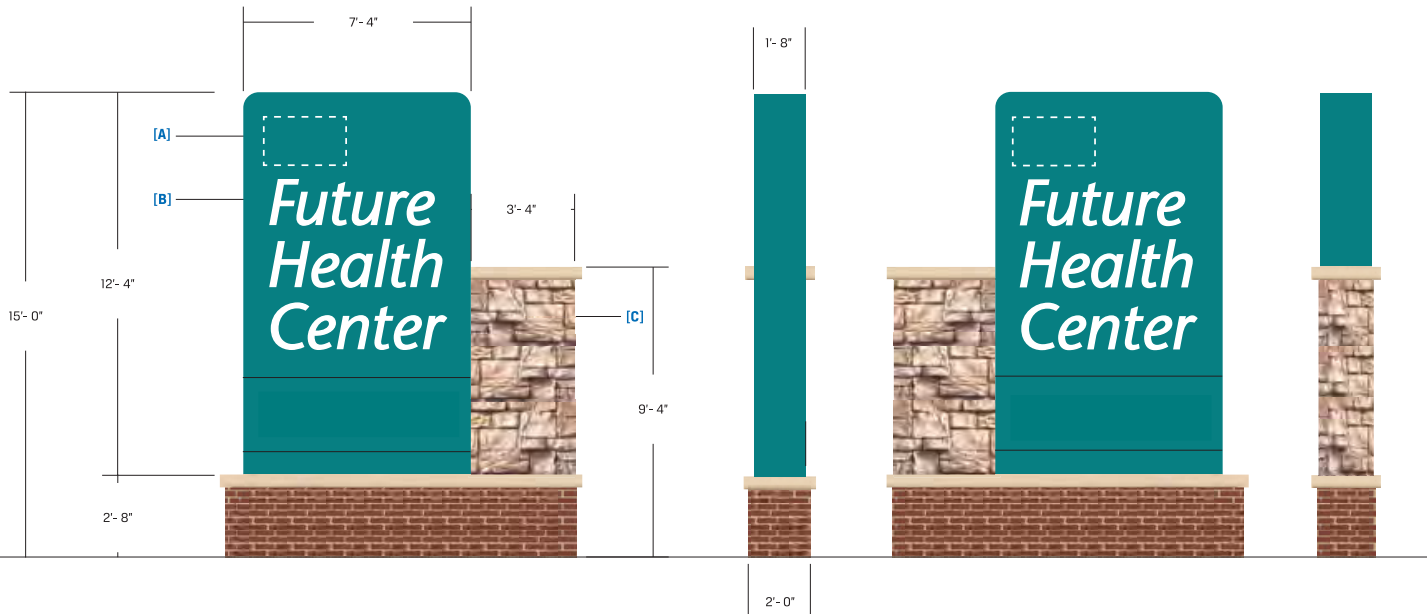

922 S. 70th St., Milwaukee, WI 53214
 414.453.4010 • www.poblocki.com

This document is owned by and the information contained in it is proprietary to Poblocki Sign Company, LLC. By receipt hereof, the holder agrees not to use the information, disclose it to any third party or reproduce this document without the prior written consent of Poblocki Sign Company, LLC. Holder also agrees to immediately return this document upon request by Poblocki Sign Company, LLC.

This document represents only an approximation of material colors specified. Actual product colors may vary from this print or digital image.

Project

Mukwonago, Wisconsin

Scale: 1/4"=1'
 Original Page Size: 11" x 17"

Notes

Revisions

REV	DESCRIPTION	BY	DATE

Rep: Matt Kaminski
 Drawn By: Sarah Watson Orig. Date: 11/03/17

Sign Loc. No. .

MON-01

D/F Monument

Sign. Type

80012

DPP - Project - Job No.

C01

Design